

MAP LEGEND

PARCEL NUMBER	17
PARCEL DIMENSION	161.21'
PARCEL AREA	2.47 AC
MATCHLINE AND LABEL	R-6-40
SUBDIVISION LOT NUMBER	(14)
COMMON OWNERSHIP	1/7
RIGHT OF WAY	---
WATER LINE	---
WETLAND EDGE	---
ADJACENT MAP NUMBER.....	R-8



TOWN OF FAYETTE
ROUTE 17, 2589 MAIN STREET
FAYETTE, ME 04349


PREPARED BY:
AERIAL SURVEY AND PHOTO, INC.
546 AIRPORT ROAD PO BOX 659
NORRIDGEWOCK, MAINE 04957
TEL: 207 634-2006 FAX 207 634-2008

MAINE STATE PLANE COORDINATE GRID
WEST ZONE; NAD 1983; US SURVEY FEET
BASE IMAGERY; SPRING 2004 STATE OF MAINE
DIGITAL ORTHOPHOTOGRAPHY

SOURCE MAPS COMPILED BY
JOHN E. O'DONNELL & ASSOCIATES
AUBURN, MAINE
1974

NOTE:
THIS MAP IS FOR ASSESSMENT PURPOSES
ONLY AND IS NOT INTENDED FOR PROPERTY
CONVEYANCE OR LEGAL DESCRIPTION.

APRIL 1, 2015
SCALE 1 INCH = 200 FEET

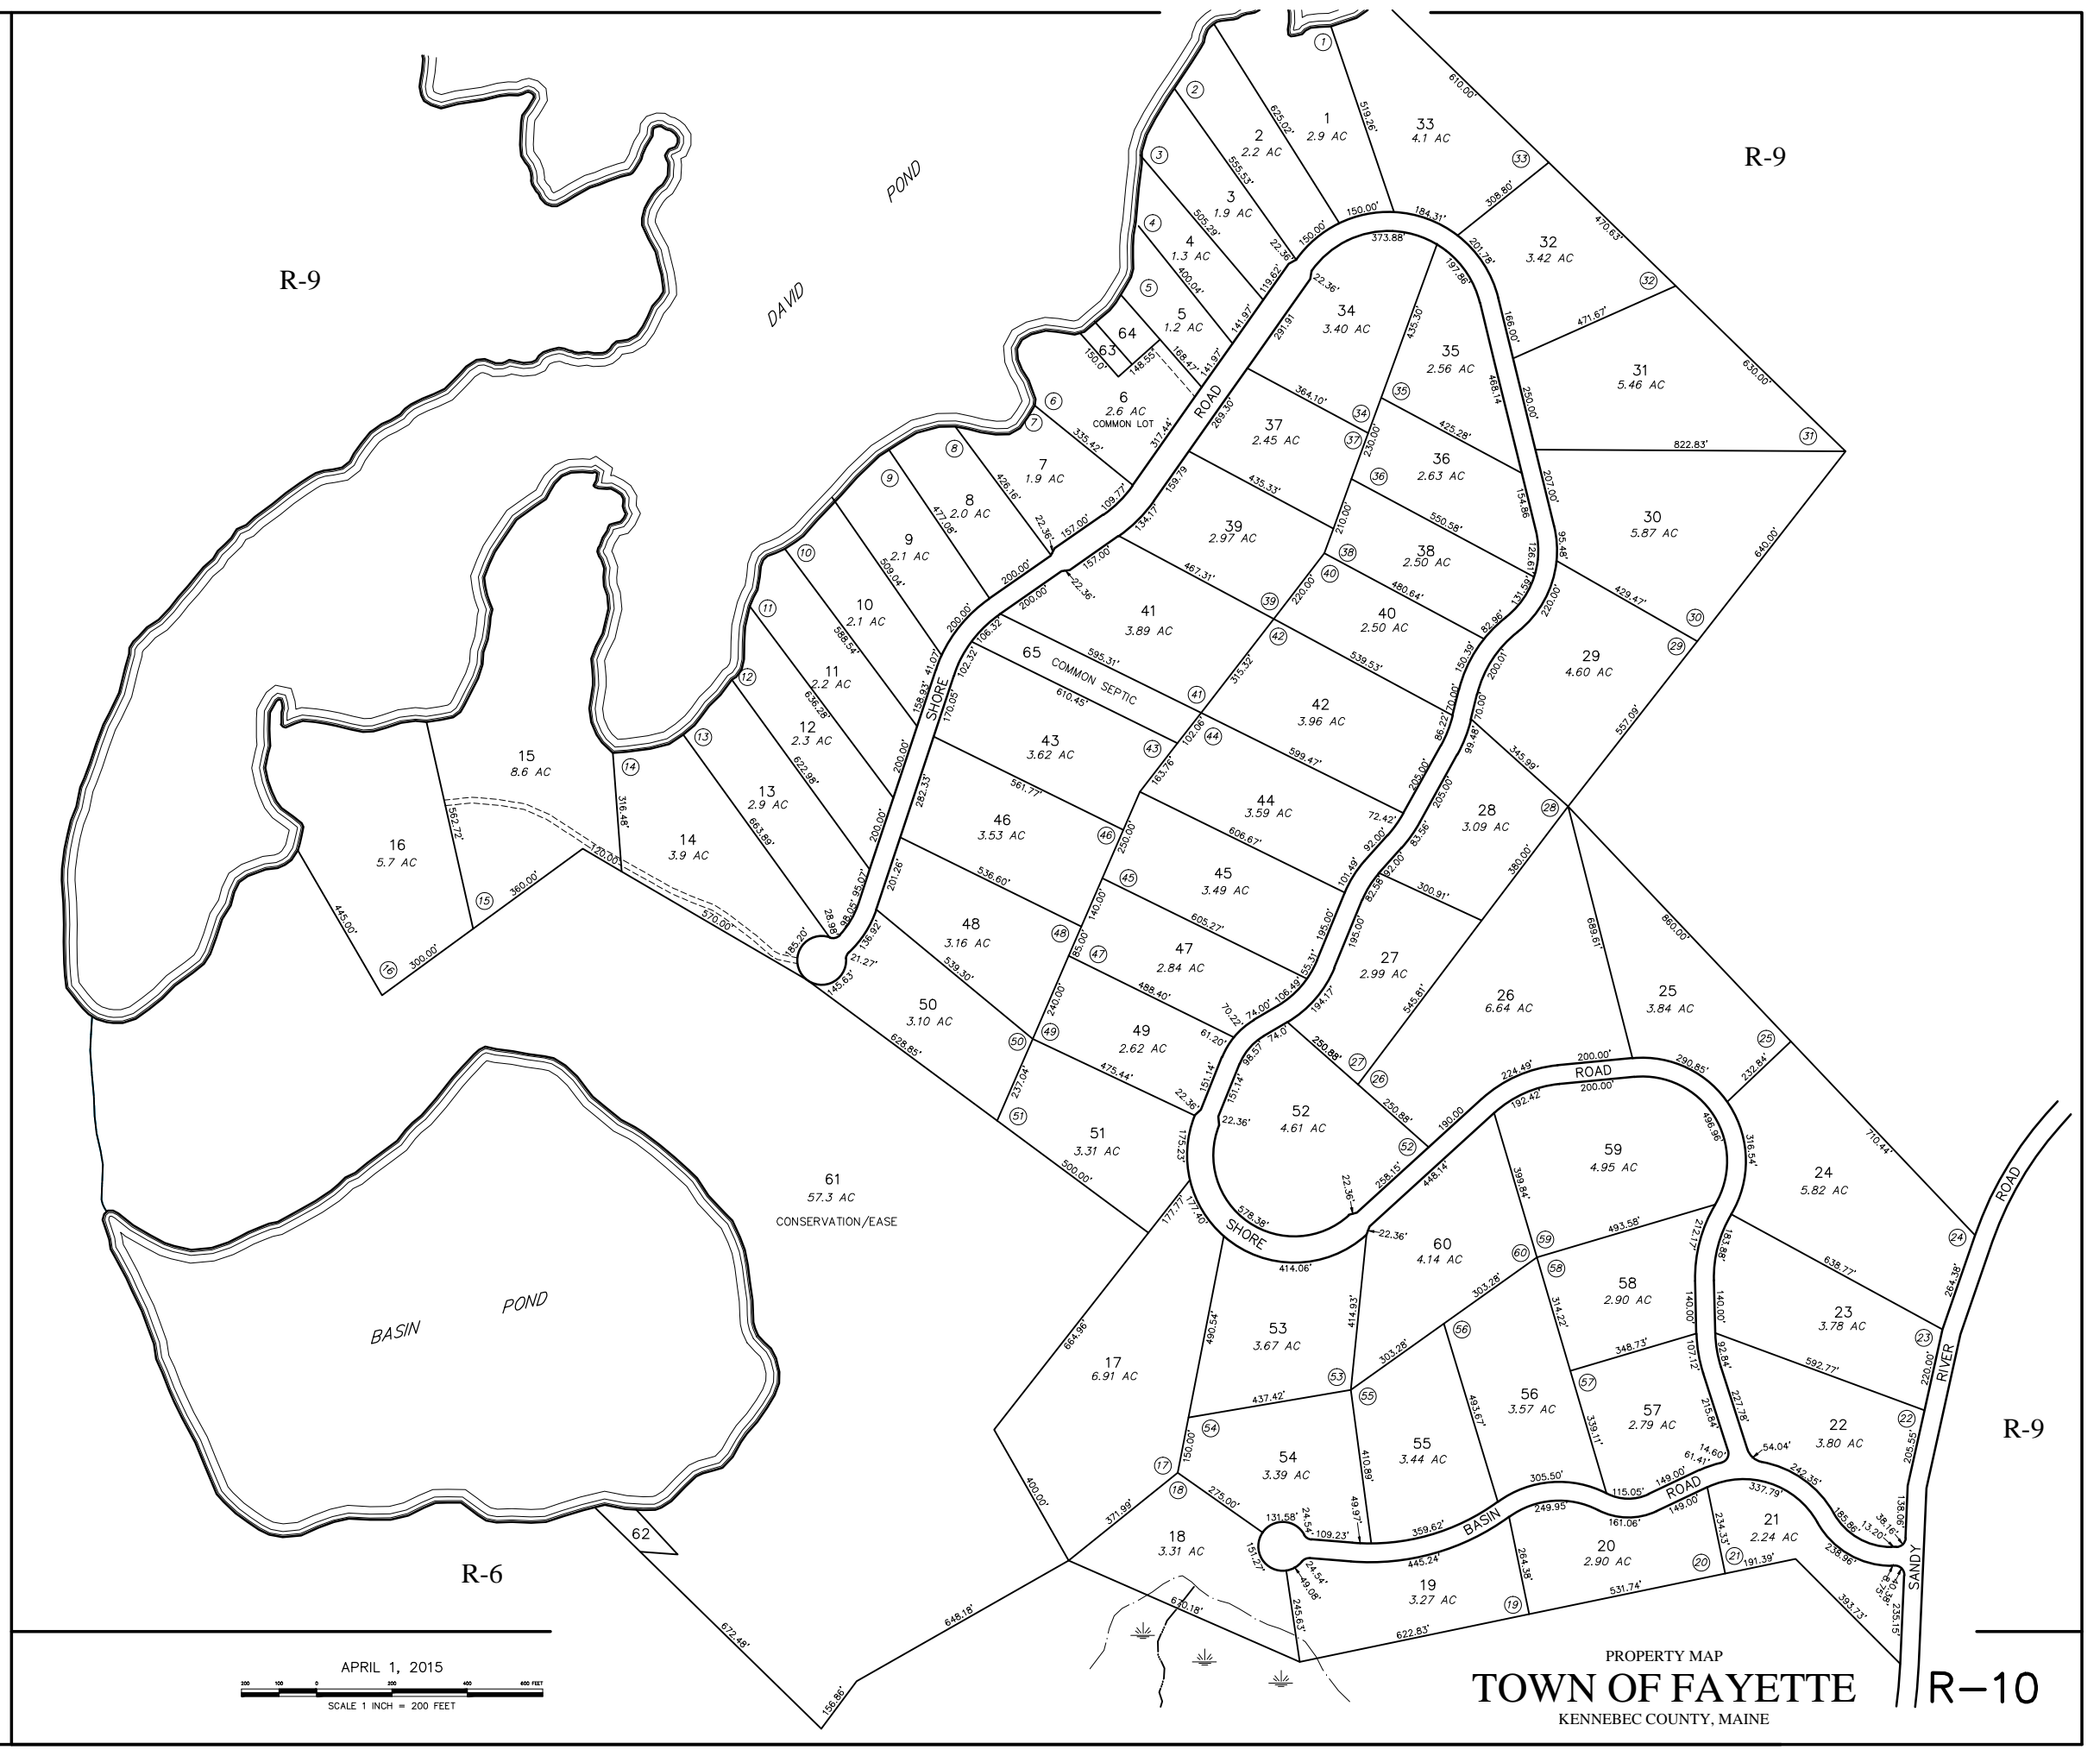

PROPERTY MAP
TOWN OF FAYETTE
KENNEBEC COUNTY, MAINE
R-10